


BUILDING POCKET

HAGEN SURVEYS (1982) LTD.

ALBERTA LAND SURVEYORS
8929 - 20 STREET
EDMONTON ALBERTA T6P 1K8
TELEPHONE: 464-5506

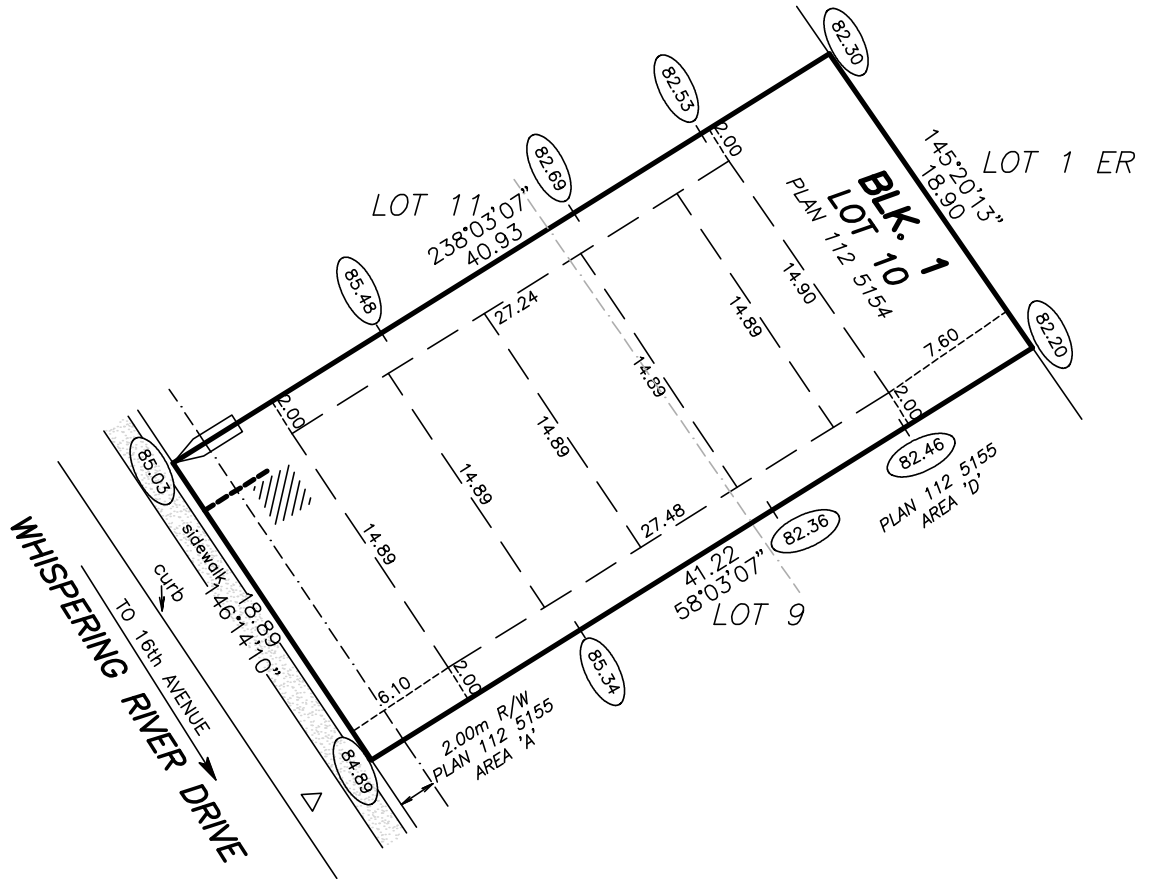

LOT 10	BLK. 1	PLAN 112 5154	SUBDIVISION RIVER POINTE STAGE 17	BUILDER OR OWNER -
SCALE: 1:400		JOB NO. 11C0481	DATE: DECEMBER 16, 2011	WHISPERING RIVER DRIVE ADDRESS EDMONTON

NOTES:	POWER CONNECTION	SERVICE PEDESTAL	STREET LIGHT	C.C.	TRANSFORMER	DRIVEWAY LOCATIONS	WATER SERVICE LOCATION	DATE	REVISIONS
ALL DISTANCES ARE IN METRES AND DECIMALS THEREOF. ALL GRADES ARE IN METRES AND DECIMALS THEREOF. THIS PLAN IS SUBJECT TO APPROVAL OF LOCAL APPROVING AUTHORITY.								DRAWN BY:	PING
								CHECKED BY:	RAM