


# BUILDING POCKET

HAGEN SURVEYS (1982) LTD.

ALBERTA LAND SURVEYORS  
8929 - 20 STREET  
EDMONTON ALBERTA T6P 1K8  
TELEPHONE: 464-5506

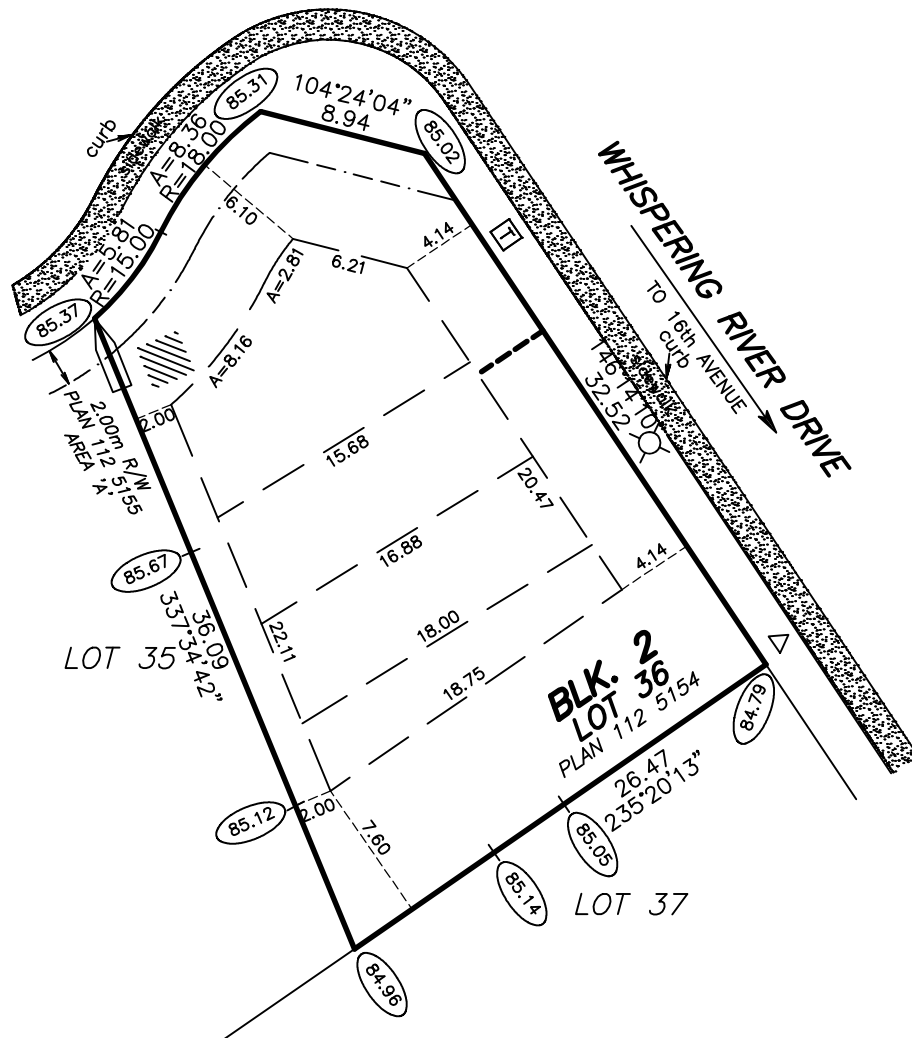

LOT 36	BLK. 2	PLAN 112 5154	SUBDIVISION RIVER POINTE STAGE 17	BUILDER OR OWNER -
-----------	-----------	------------------	---	-----------------------

SCALE: 1:400	JOB NO.: 11C0481	DATE: DECEMBER 16, 2011	4088 - WHISPERING RIVER DRIVE, NW EDMONTON
--------------	------------------	-------------------------	---

NOTES:	POWER CONNECTION	SERVICE PEDESTAL	STREET LIGHT	C.C.	TRANSFORMER	DRIVEWAY LOCATIONS	WATER SERVICE LOCATION	DATE	REVISIONS
								<p>ALL DISTANCES ARE IN METRES AND DECIMALS THEREOF. ALL GRADES ARE IN METRES AND DECIMALS THEREOF. THIS PLAN IS SUBJECT TO APPROVAL OF LOCAL APPROVING AUTHORITY.</p>	<p>07/24/2017 (ESD)</p>
								DRAWN BY:	PING
								CHECKED BY:	RAM