


# BUILDING POCKET

HAGEN SURVEYS (1982) LTD.

ALBERTA LAND SURVEYORS  
8929 - 20 STREET  
EDMONTON ALBERTA T6P 1K8  
TELEPHONE: 464-5506

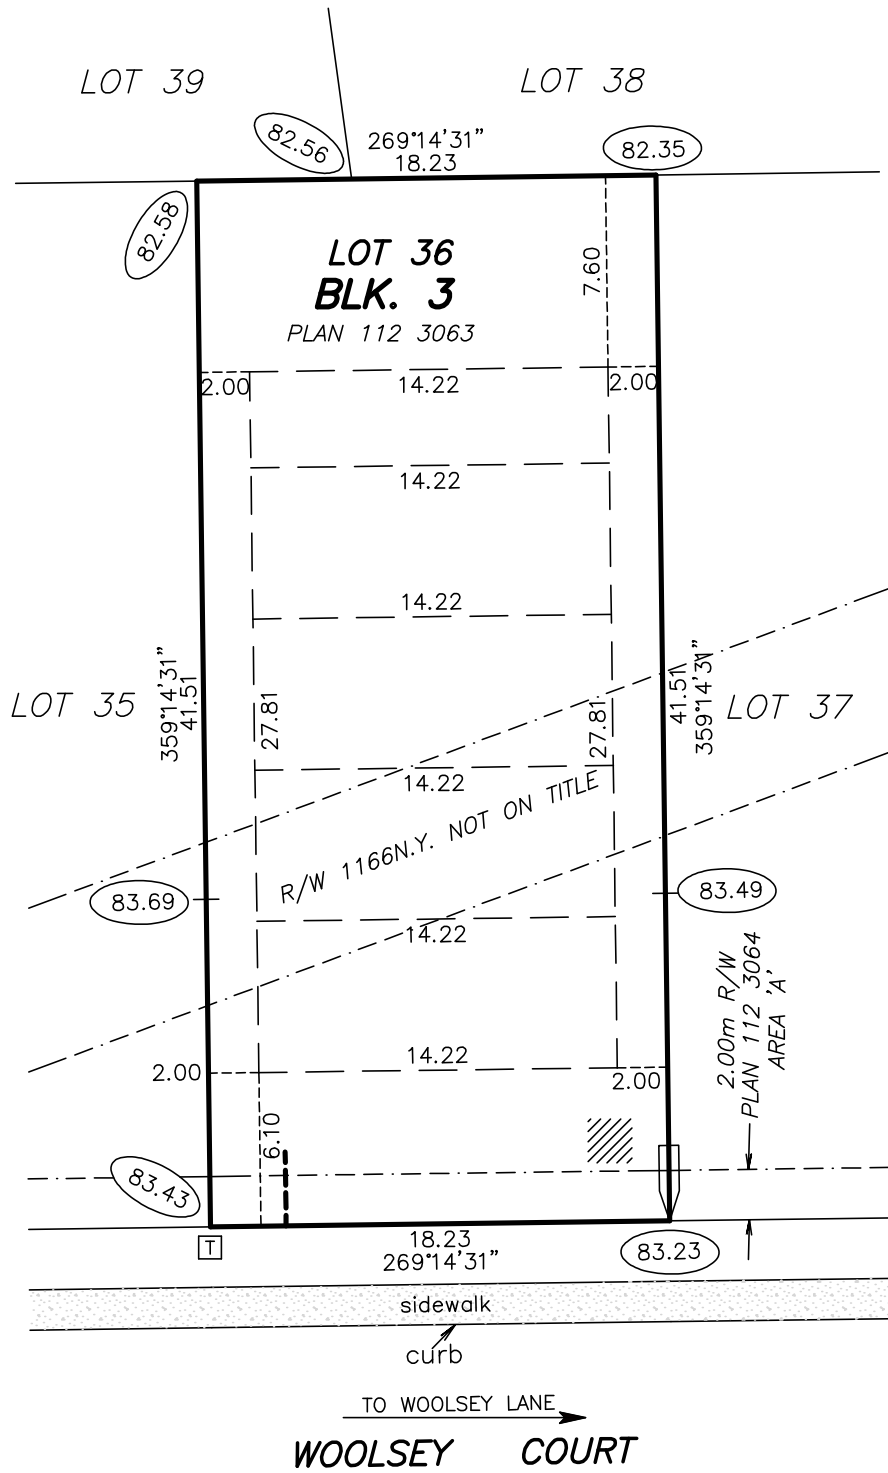

LOT 36	BLK. 3	PLAN 112 3063	SUBDIVISION RIVER POINTE STAGE 8	BUILDER OR OWNER -
-----------	-----------	------------------	--	-----------------------

SCALE: 1:300	JOB NO. 11C0481	DATE: JUNE 19, 2011	WOOLSEY COURT & WOOLSEY LANE ADDRESS EDMONTON
--------------	-----------------	---------------------	--

NOTES:	POWER CONNECTION	SERVICE PEDESTAL	STREET LIGHT	C.C.	TRANSFORMER	DRIVEWAY LOCATIONS	WATER SERVICE LOCATION	DATE	REVISIONS
								<p>ALL DISTANCES ARE IN METRES AND DECIMALS THEREOF. ALL GRADES ARE IN METRES AND DECIMALS THEREOF. THIS PLAN IS SUBJECT TO APPROVAL OF LOCAL APPROVING AUTHORITY.</p>	<p>07/16/2011</p>
								DRAWN BY:	PING
								CHECKED BY:	RAM