


BUILDING POCKET

HAGEN SURVEYS (1982) LTD.

ALBERTA LAND SURVEYORS
8929 - 20 STREET
EDMONTON ALBERTA T6P 1K8
TELEPHONE: 464-5506

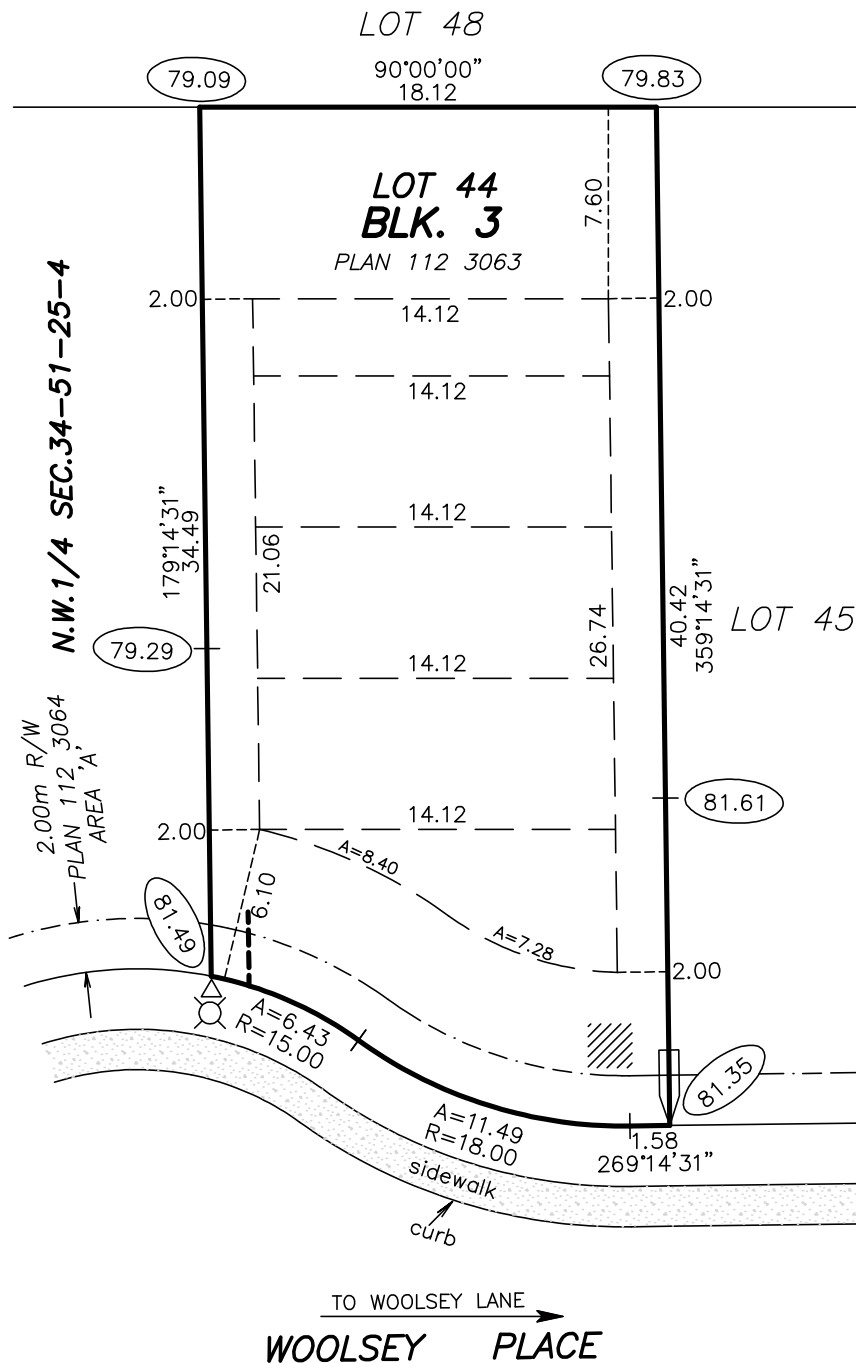

| | | | | |
|-----------|-----------|------------------|--|-----------------------|
| LOT 44 | BLK. 3 | PLAN 112 3063 | SUBDIVISION RIVER POINTE STAGE 8 | BUILDER OR OWNER - |
|-----------|-----------|------------------|--|-----------------------|

| | | | |
|--------------|-----------------|---------------------|--|
| SCALE: 1:300 | JOB NO. 11C0481 | DATE: JUNE 19, 2011 | WOOLSEY PLACE & WOOLSEY LANE ADDRESS EDMONTON |
|--------------|-----------------|---------------------|--|

| NOTES: | POWER CONNECTION | DATE | REVISIONS |
|--------|------------------|-------------|-----------|
| | | | |
| | | DRAWN BY: | PING |
| | | CHECKED BY: | RAM |